



SCALE 1" = 1 FOOT

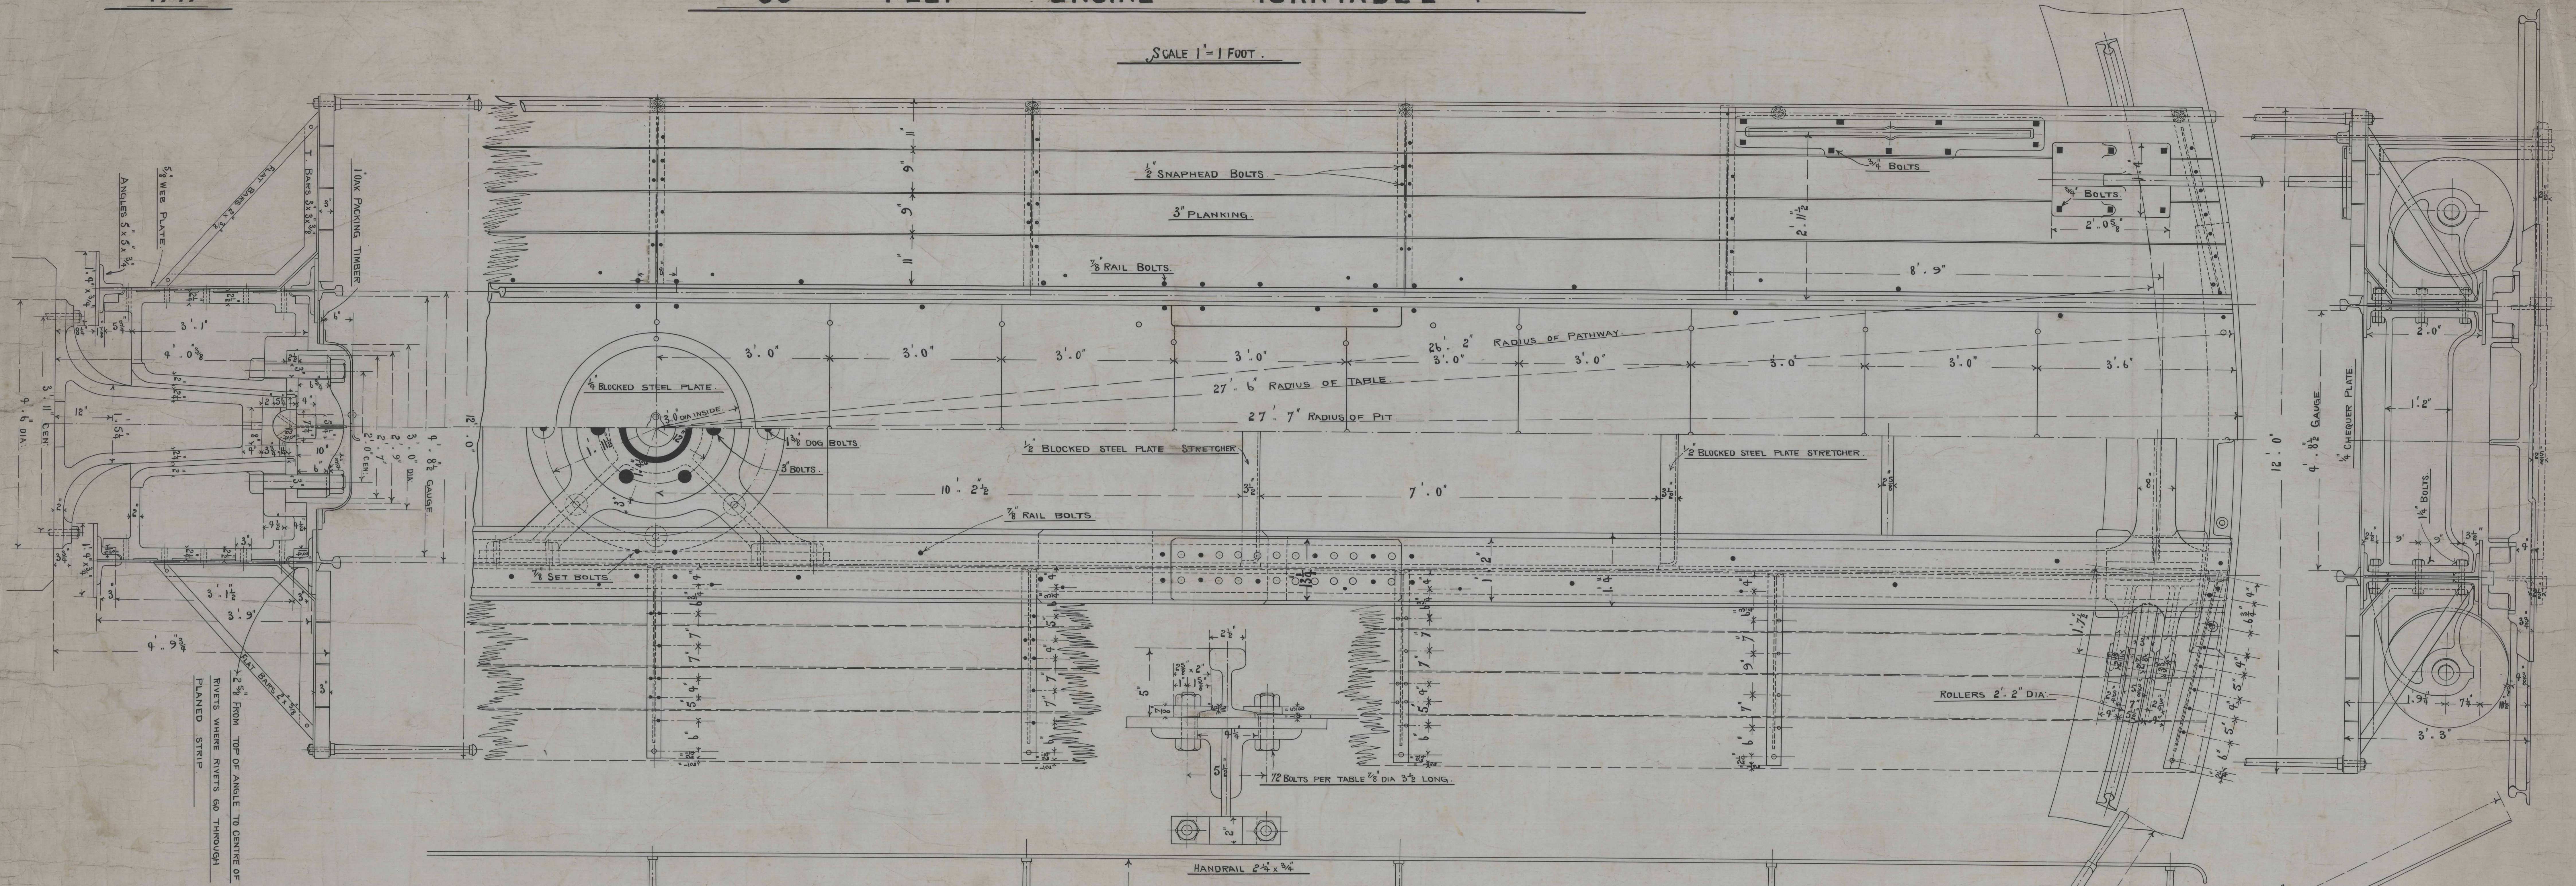

LIST OF PLATES ETC.

Nº OFF.	DESCRIPTION	LENGTH	BREADTH	THICK	POSITION
2	PLATES	11' 1"	3' 9"	3/8"	CENTRE WEB
4	"	16' 7"	1' 2 1/2"	3/8"	TOP FLANGE
2	"	22' 1"	"	"	"
4	"	4' 0"	"	"	JOINT
2	"	17' 5"	1' 4 1/2"	3/8"	BOTTOM FLANGE
4	"	19' 0"	"	"	"
4	"	4' 0"	"	"	JOINT
8	"	3' 0"	1' 3"	3/8"	WEB
8	"	2' 2"	2' 0"	"	STRETCHERS
4	"	3' 2"	2' 0"	"	"
1	"	4' 0"	4"	"	CENTRE CAP FROM STOCK

4	ANGLES	55' 0"	5' x 5' x 3/4"		
4	"	55' 4"	"		
2	TEE BARS	15' 0"	6' x 3' x 1/2"		FROM STOCK
2	"	11' 0"	"		"
5	"	13' 0"	3' x 3' x 3/8"		SIDE PLATFORM
4	"	10' 6"	"		"
16	CHEQ.	4' 7 1/2"	3' x 0 1/2"	1/2"	
2	"	3' 6 1/4"	"	1/4"	
4	RAILS	27' 6"	76 LBS. FISHER ONE END		2 PAIR FISH PLATES
10	"	16' 8"	"		BOTH ENDS

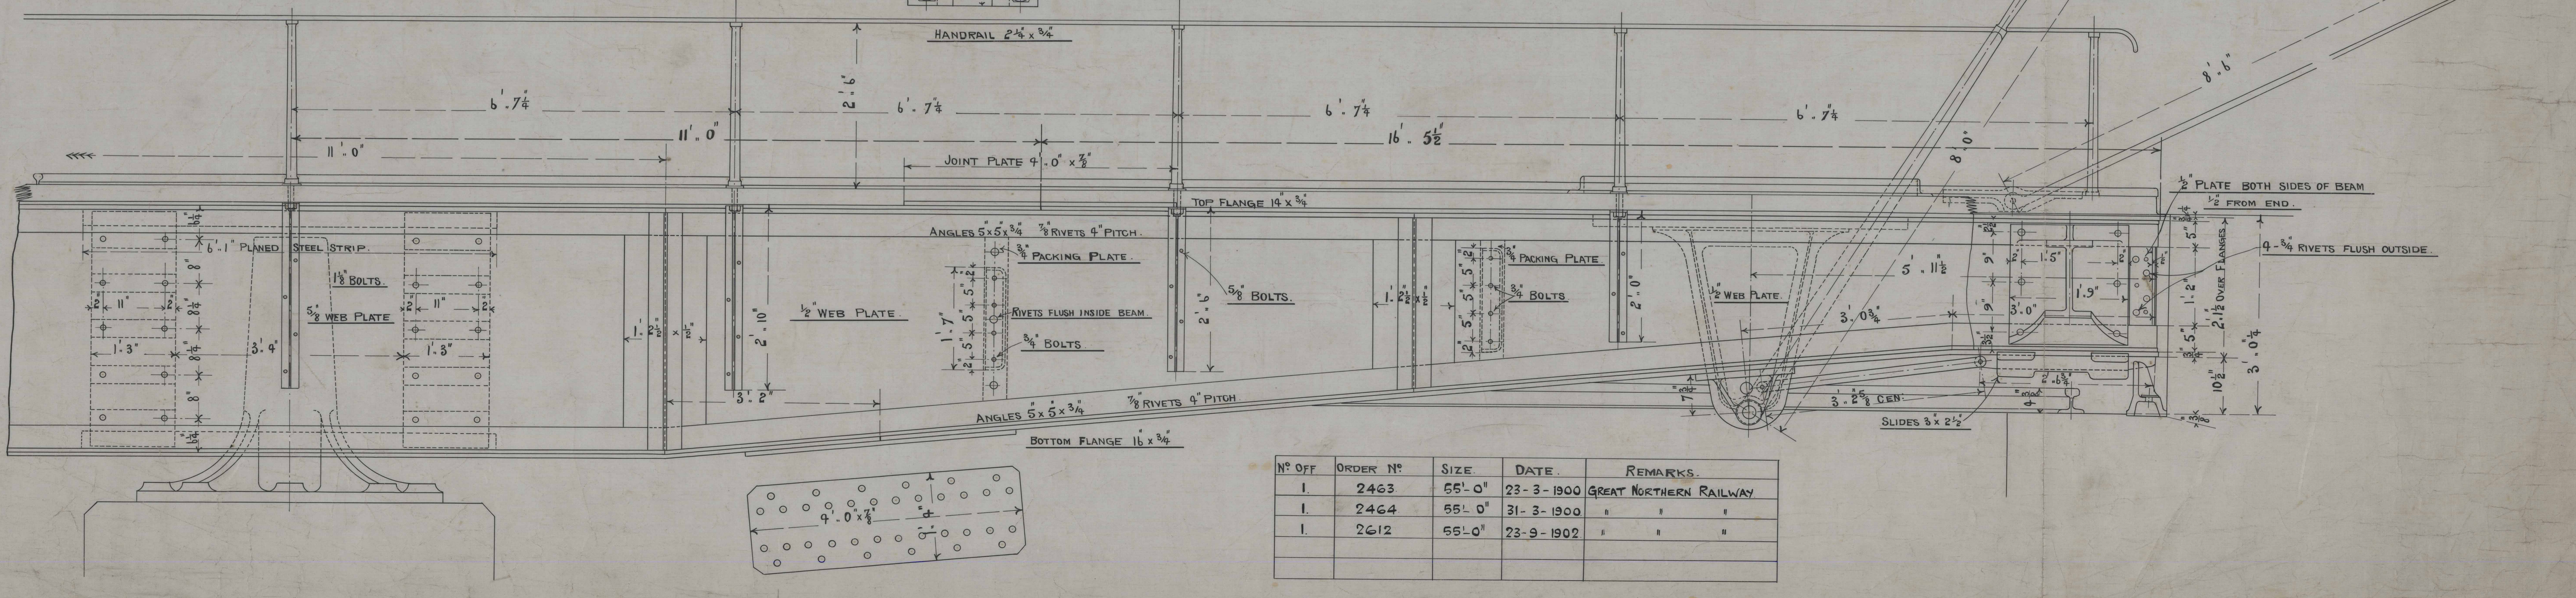

Nº OFF.	ORDER Nº	SIZE	DATE	REMARKS
1	2463	55' 0"	23-3-1900	GREAT NORTHERN RAILWAY
1	2464	55' 0"	31-3-1900	" " "
1	2612	55' 0"	23-9-1902	" " "