


55 FEET ENGINE TURNTABLE.




CROSS CIRDERS.

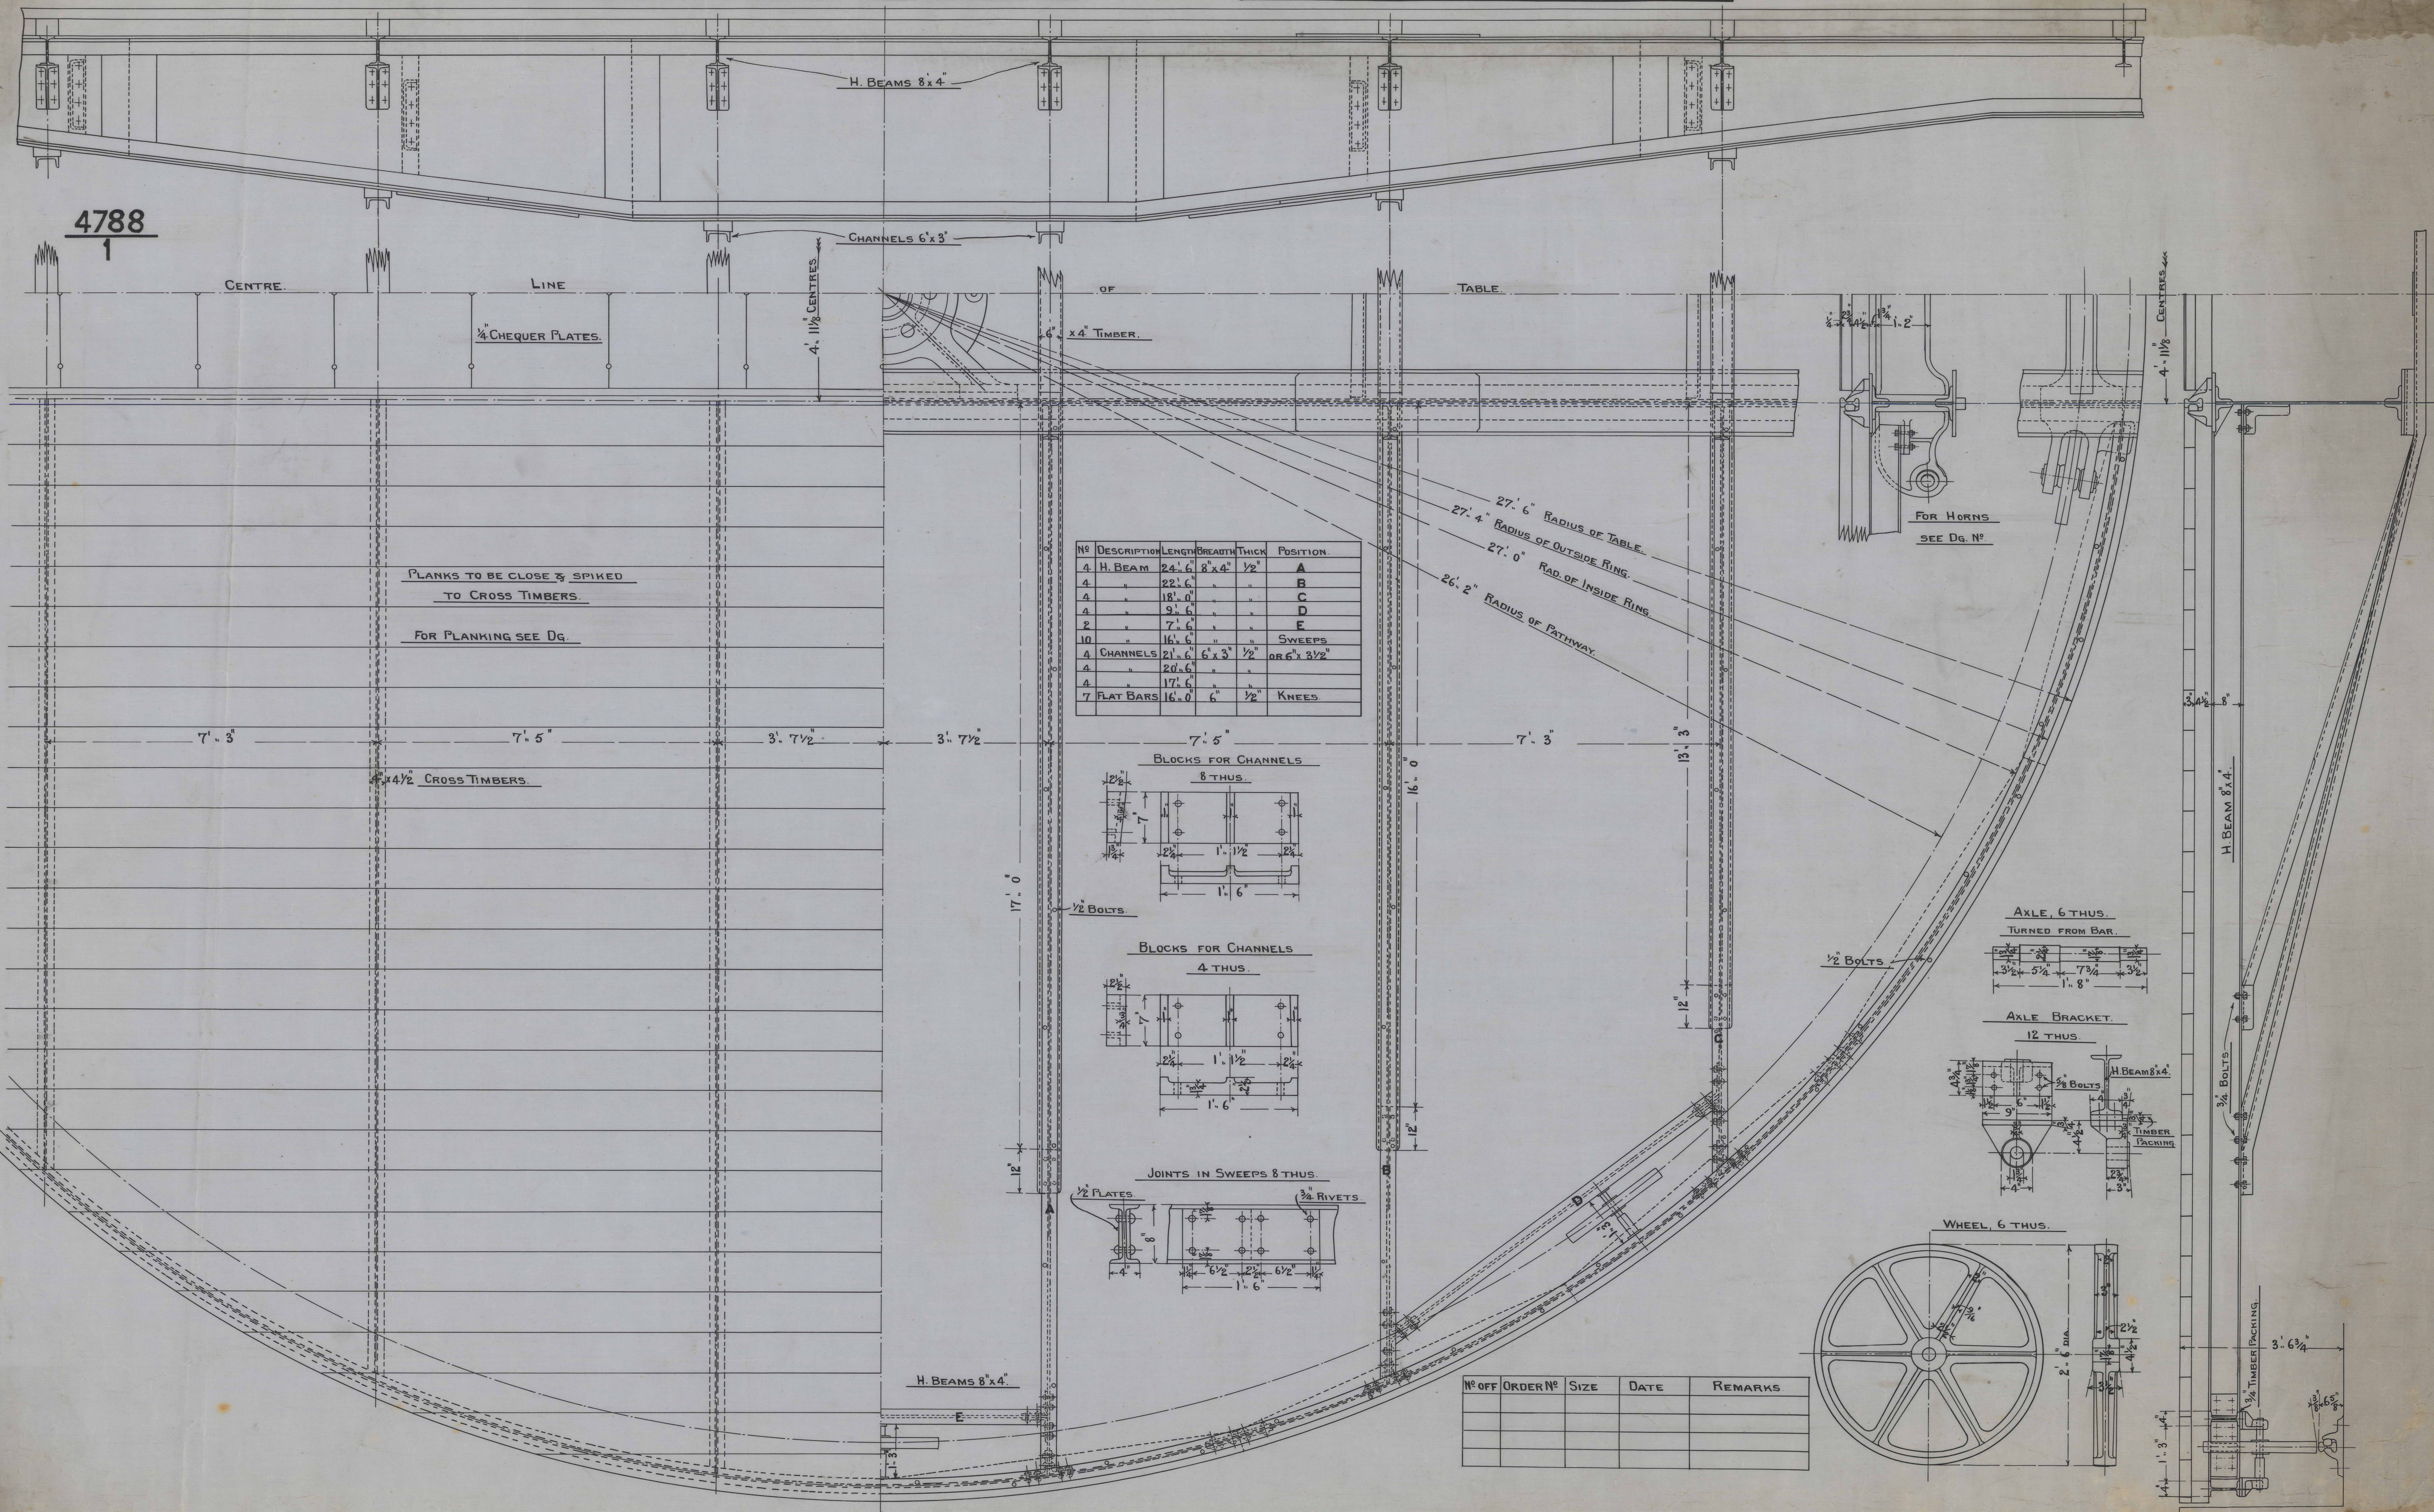


4788
1

PLANKS TO BE CLOSE & SPIKED
TO CROSS TIMBERS.
FOR PLANKING SEE DG.

NO	DESCRIPTION	LENGTH	BREADTH	THICK	POSITION
4	H. BEAM	24.6	8 x 4"	1/2"	A
4	"	22.6	"	"	B
4	"	18.0	"	"	C
4	"	9.6	"	"	D
2	"	7.6	"	"	E
10	"	16.6	"	"	SWEEPS
4	CHANNELS	21.6	6 x 3"	1/2"	OR 6 x 3 1/2"
4	"	20.6	"	"	"
4	"	17.6	"	"	"
7	FLAT BARS	16.0	6"	1/2"	KNEES.

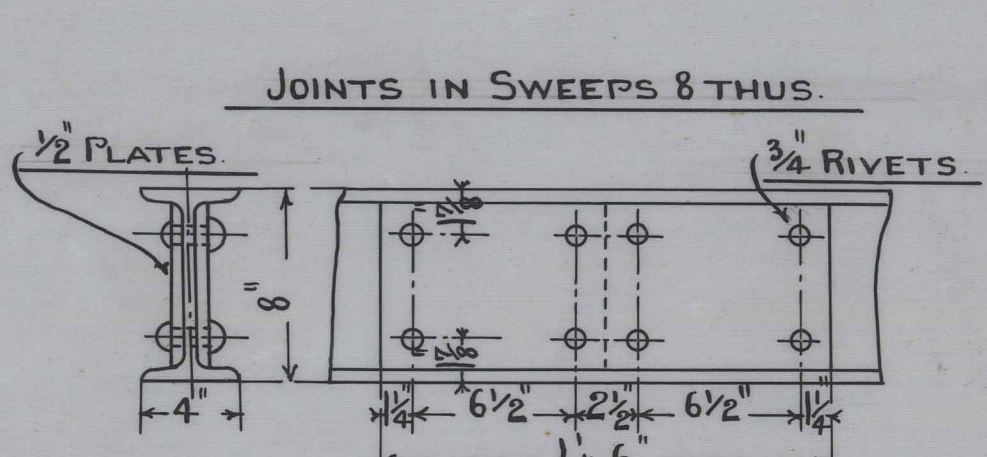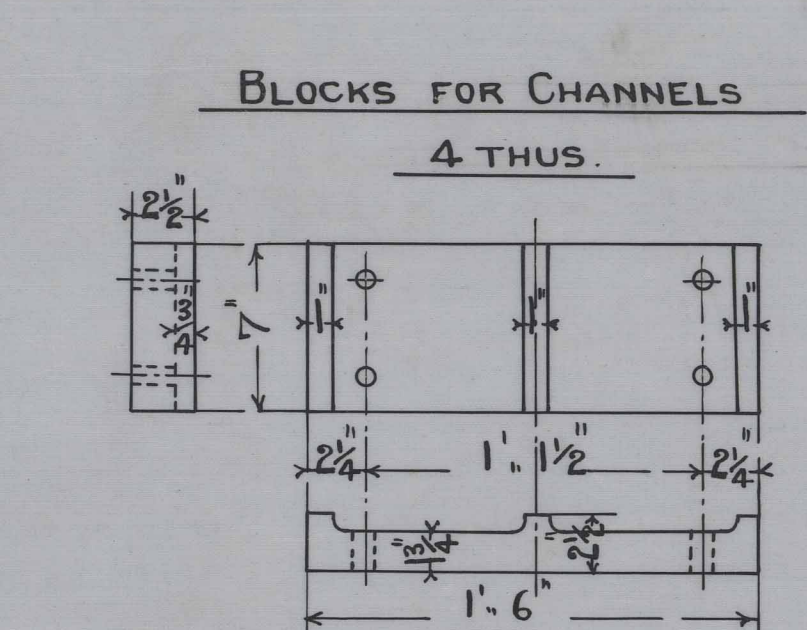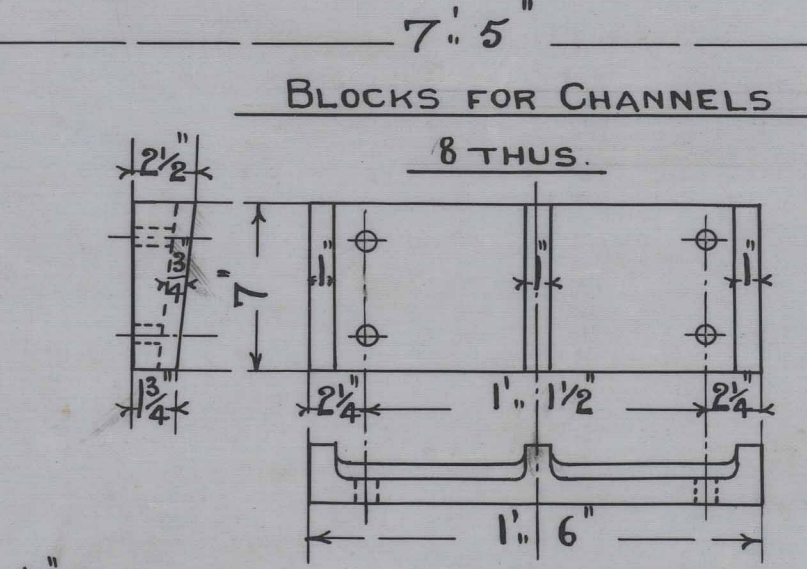

NO OF	ORDER NO	SIZE	DATE	REMARKS

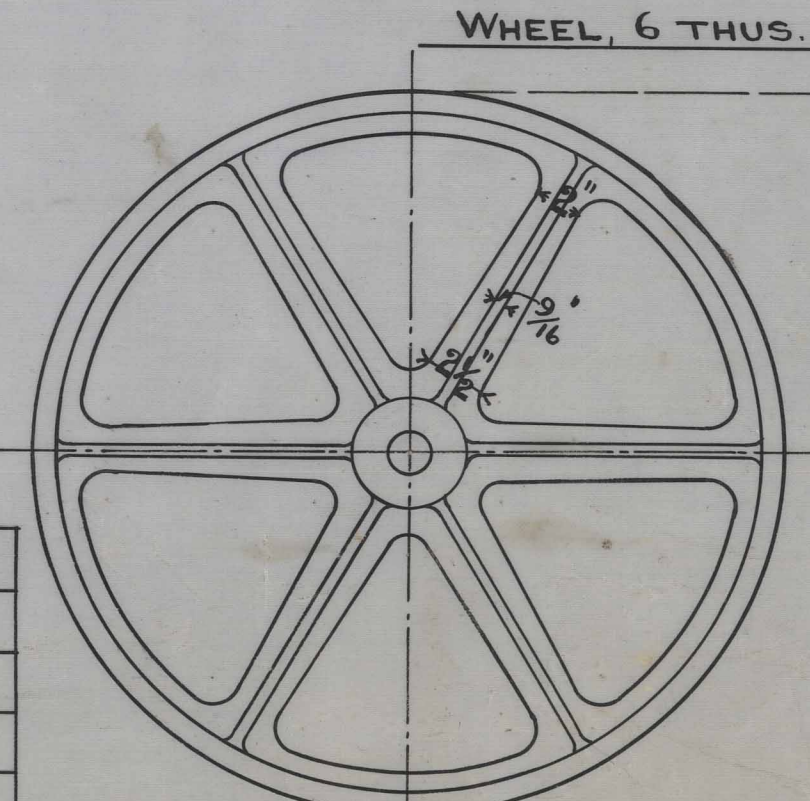

4788
1